

**INSTRUMENT KEY**


	AlmanSpectra Cyc 100	14
	ETC D69 Luvr 5ELO3070	12
	ETC Sounet 15deg 750W	4
	ETC Sounet 26deg 750W	30
	ETC Sounet 36deg 750W	3
	ETC Sounet 50deg 750	2
	ETC Sounet LED2.5 14deg	2
	ETC Sounet LED2.5 19deg	6
	ETC Sounet LED2.5 25deg 50deg Zoom	2
	ETC Sounet LED2.5 26deg	10
	ETC Sounet LED2.5 36deg	30
	ETC Sounet Mini LED 15deg	6
	ETC Sounet PARNet	12

**RELAY ADDRESSES:**

23/24/45/46

51/52/53/54

**MUST BE PARKED AT FULL**

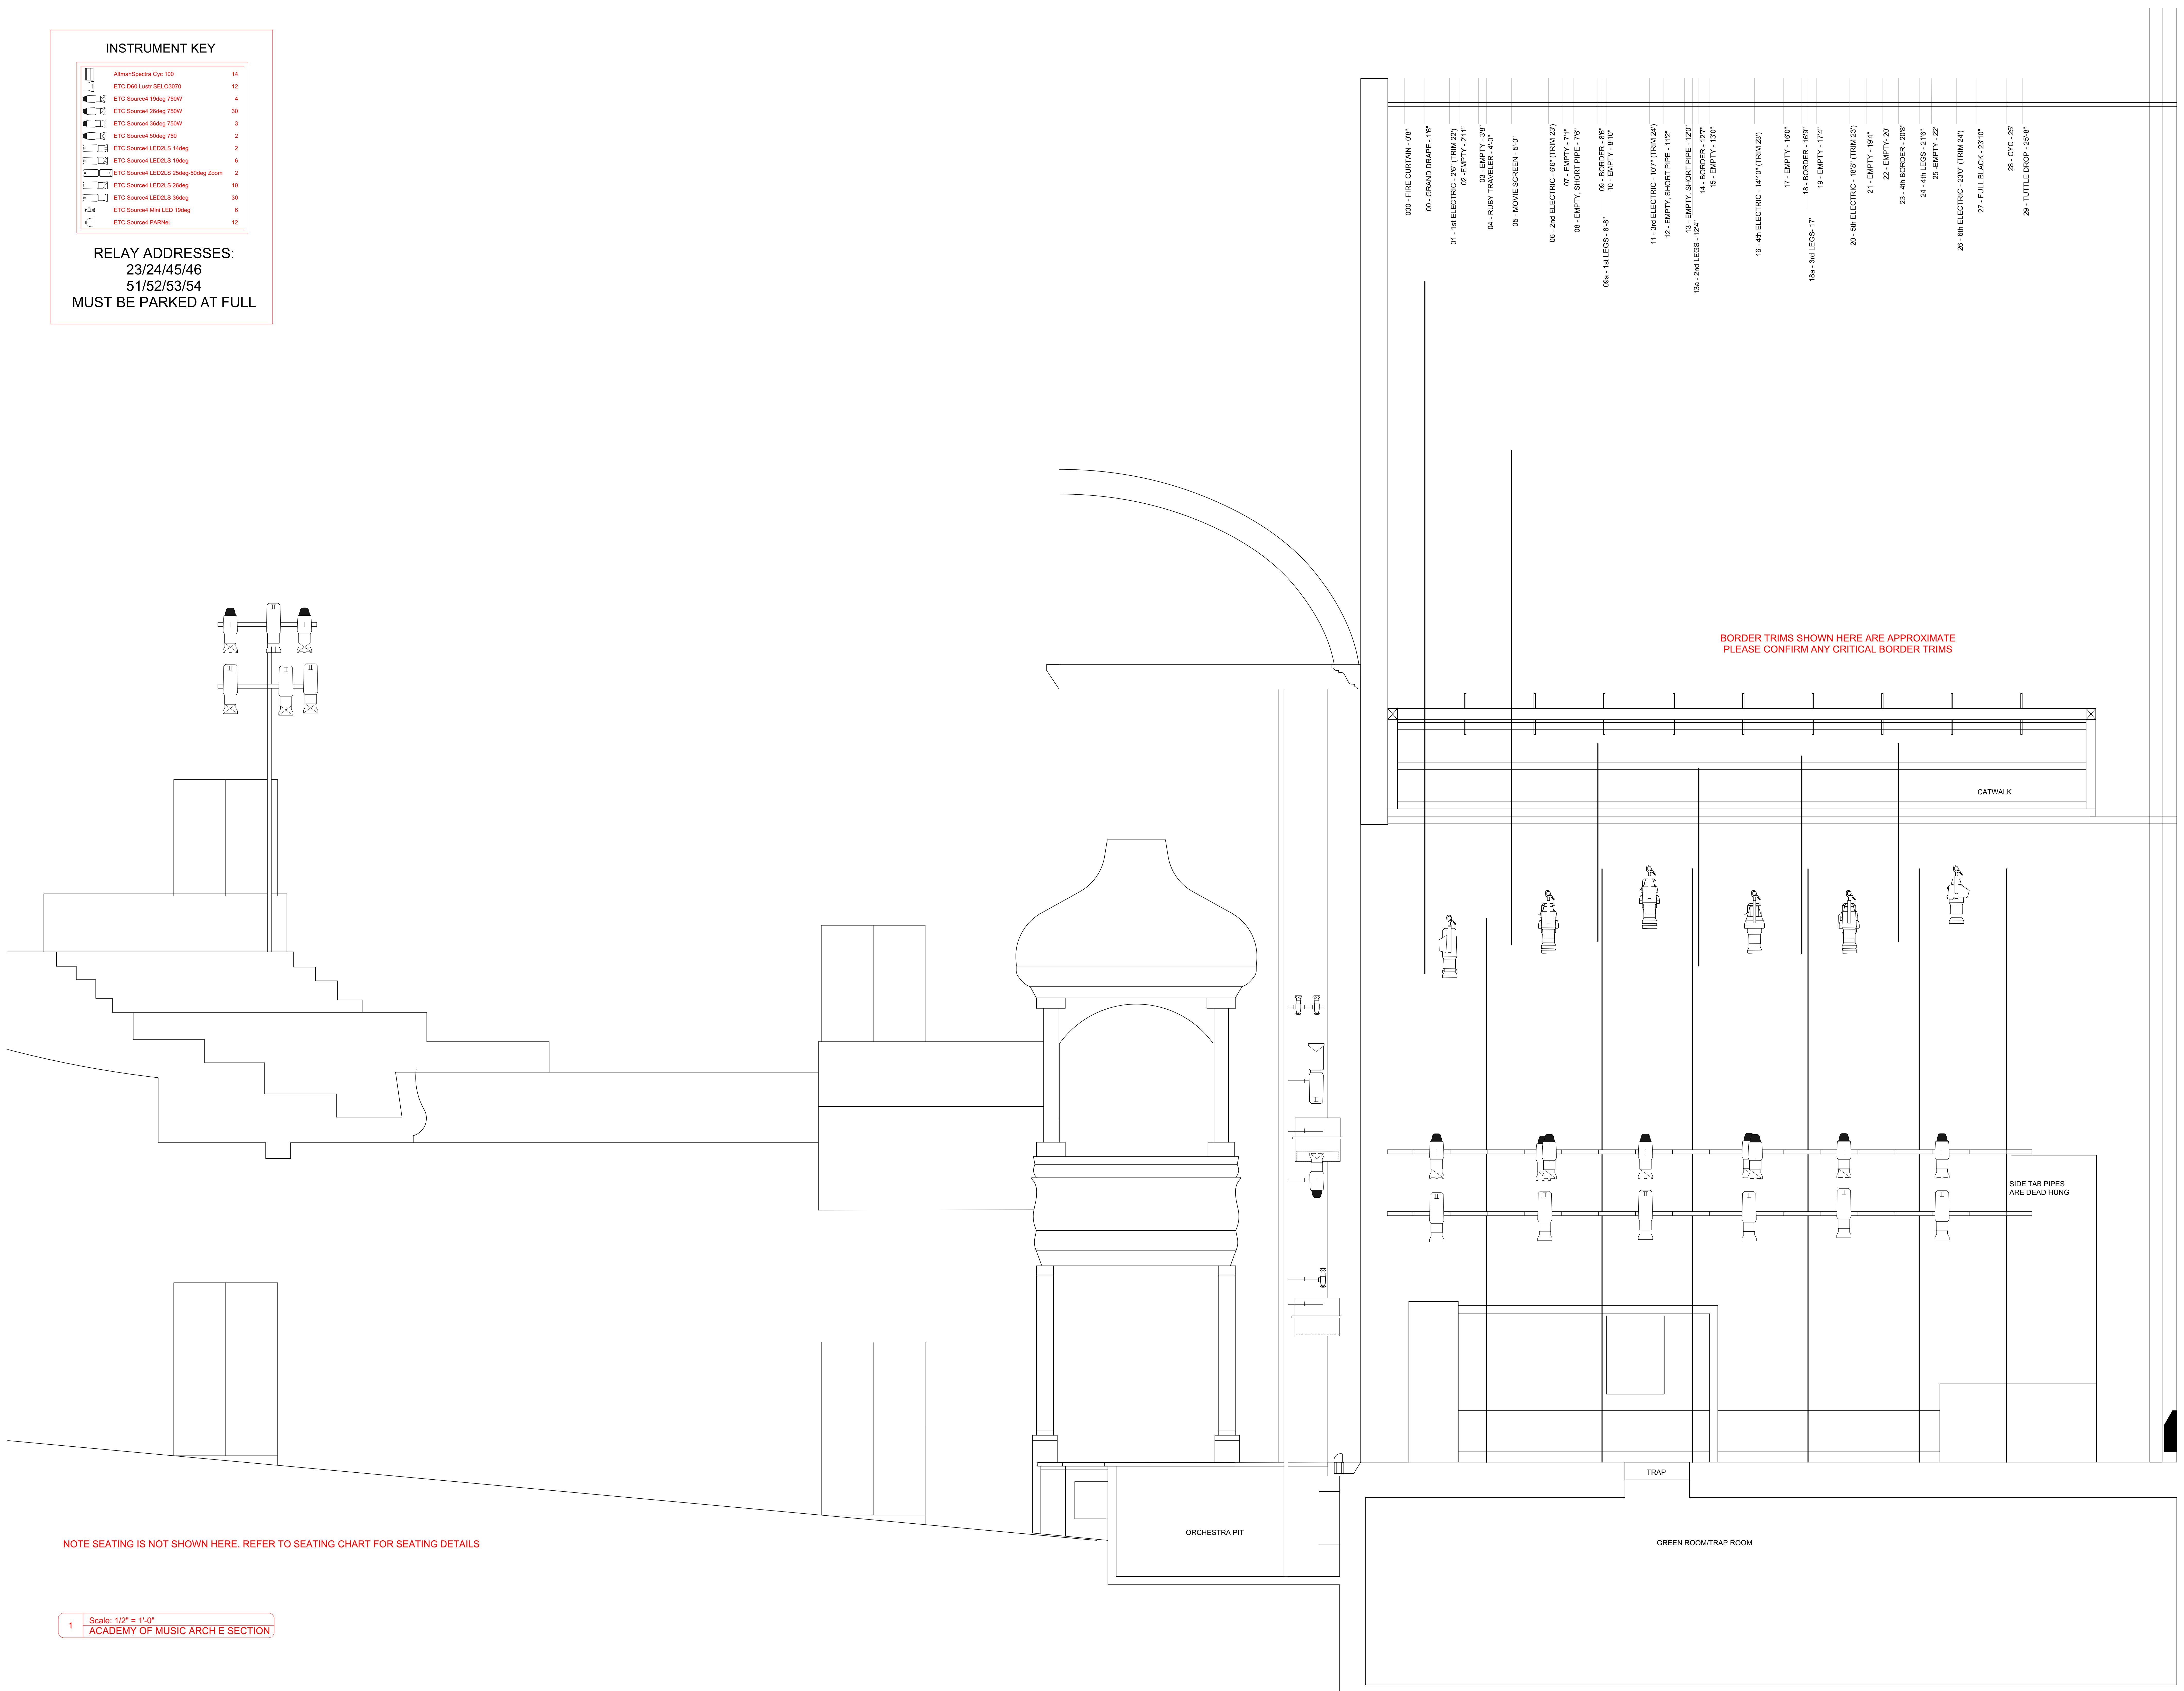

BORDER TRIMS SHOWN HERE ARE APPROXIMATE  
PLEASE CONFIRM ANY CRITICAL BORDER TRIMS

CATWALK

SIDE TAB PIPES  
ARE DEAD HUNG

TRAP

GREEN ROOM/TRAP ROOM

ORCHESTRA PIT

NOTE SEATING IS NOT SHOWN HERE. REFER TO SEATING CHART FOR SEATING DETAILS

1 Scale: 1/2" = 1'-0"  
ACADEMY OF MUSIC ARCH E SECTION

<b>ACADEMY OF MUSIC</b>	
SHEET NAME: ARCH E SECTION	
Date:	8/2/22
Scale:	1:24
Sheet:	LS-1